


PLOTTED: 11/30/23 1:45PM BY: MAYNARDL
 DRAWING: C:\BMS\21\BUS\SERV\MS5498\31402476_GENERAL ONSITE PROPERTIES.DWG

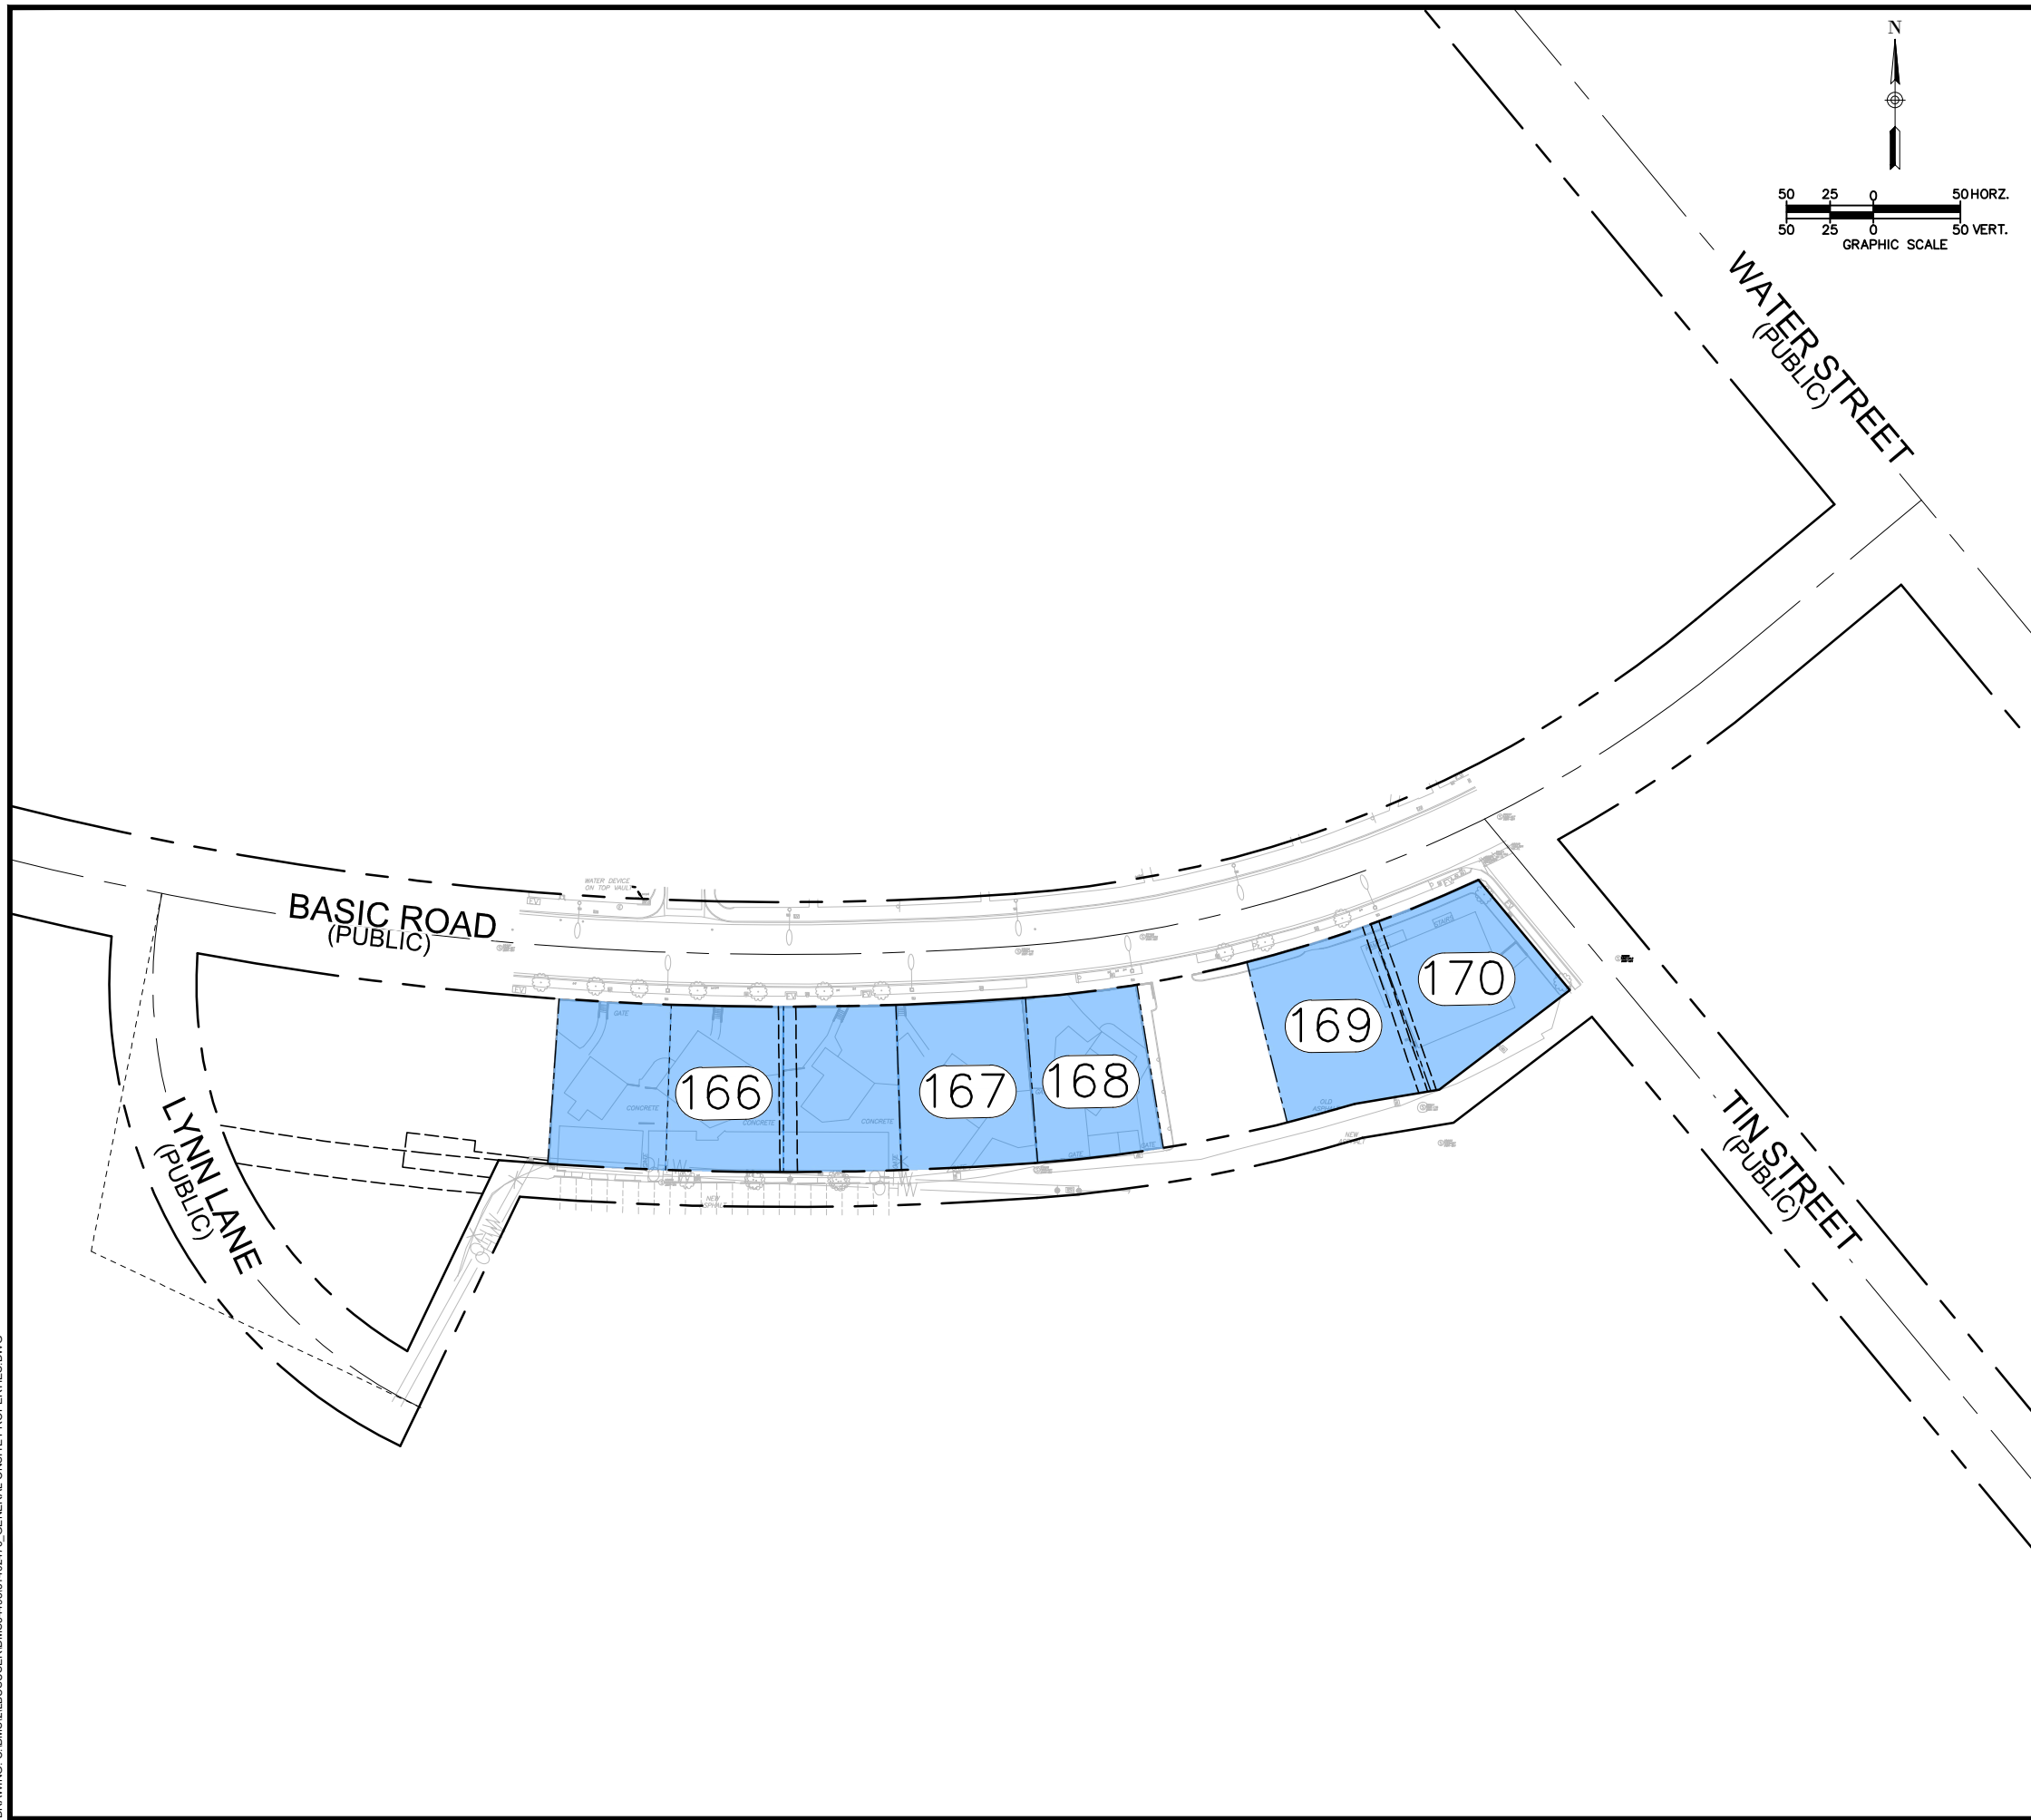

- LEGEND KEY**
- EXISTING ROADWAY CENTERLINE
 - EXISTING ROW
 - - - EXISTING PROPERTY LINE
 - - - EXISTING EASEMENT
 - LOTS REQUIRING WATER SERVICE RELOCATION FROM REAR YARD TO FRONT YARD
 - LOTS REQUIRING WATER AND/OR SEWER SERVICE LATERAL RELOCATION/EXTENSION

REV.	DESCRIPTION	BY	DATE	APPROVAL

wsp
 300 SOUTH 4TH STREET, SUITE 1200
 LAS VEGAS, NEVADA 89101
 PHONE: 725-724-4400

HENDERSON

CITY OF HENDERSON, NEVADA
 TOWNSITE WATER & SEWER UTILITIES - PHASE 4
 LOTS REQUIRING WATER AND SEWER
 LATERAL RELOCATION EXHIBIT

DESIGNED BY:
 AT
 DRAWN BY:
 JS
 CHECKED BY:
 JAR
 DATE:
 11/30/2023

JOB NO.
100061345
 DRAWING NO.
EXH-2

TOWNSITE WATER & SEWER UTILITIES - PHASE 4