


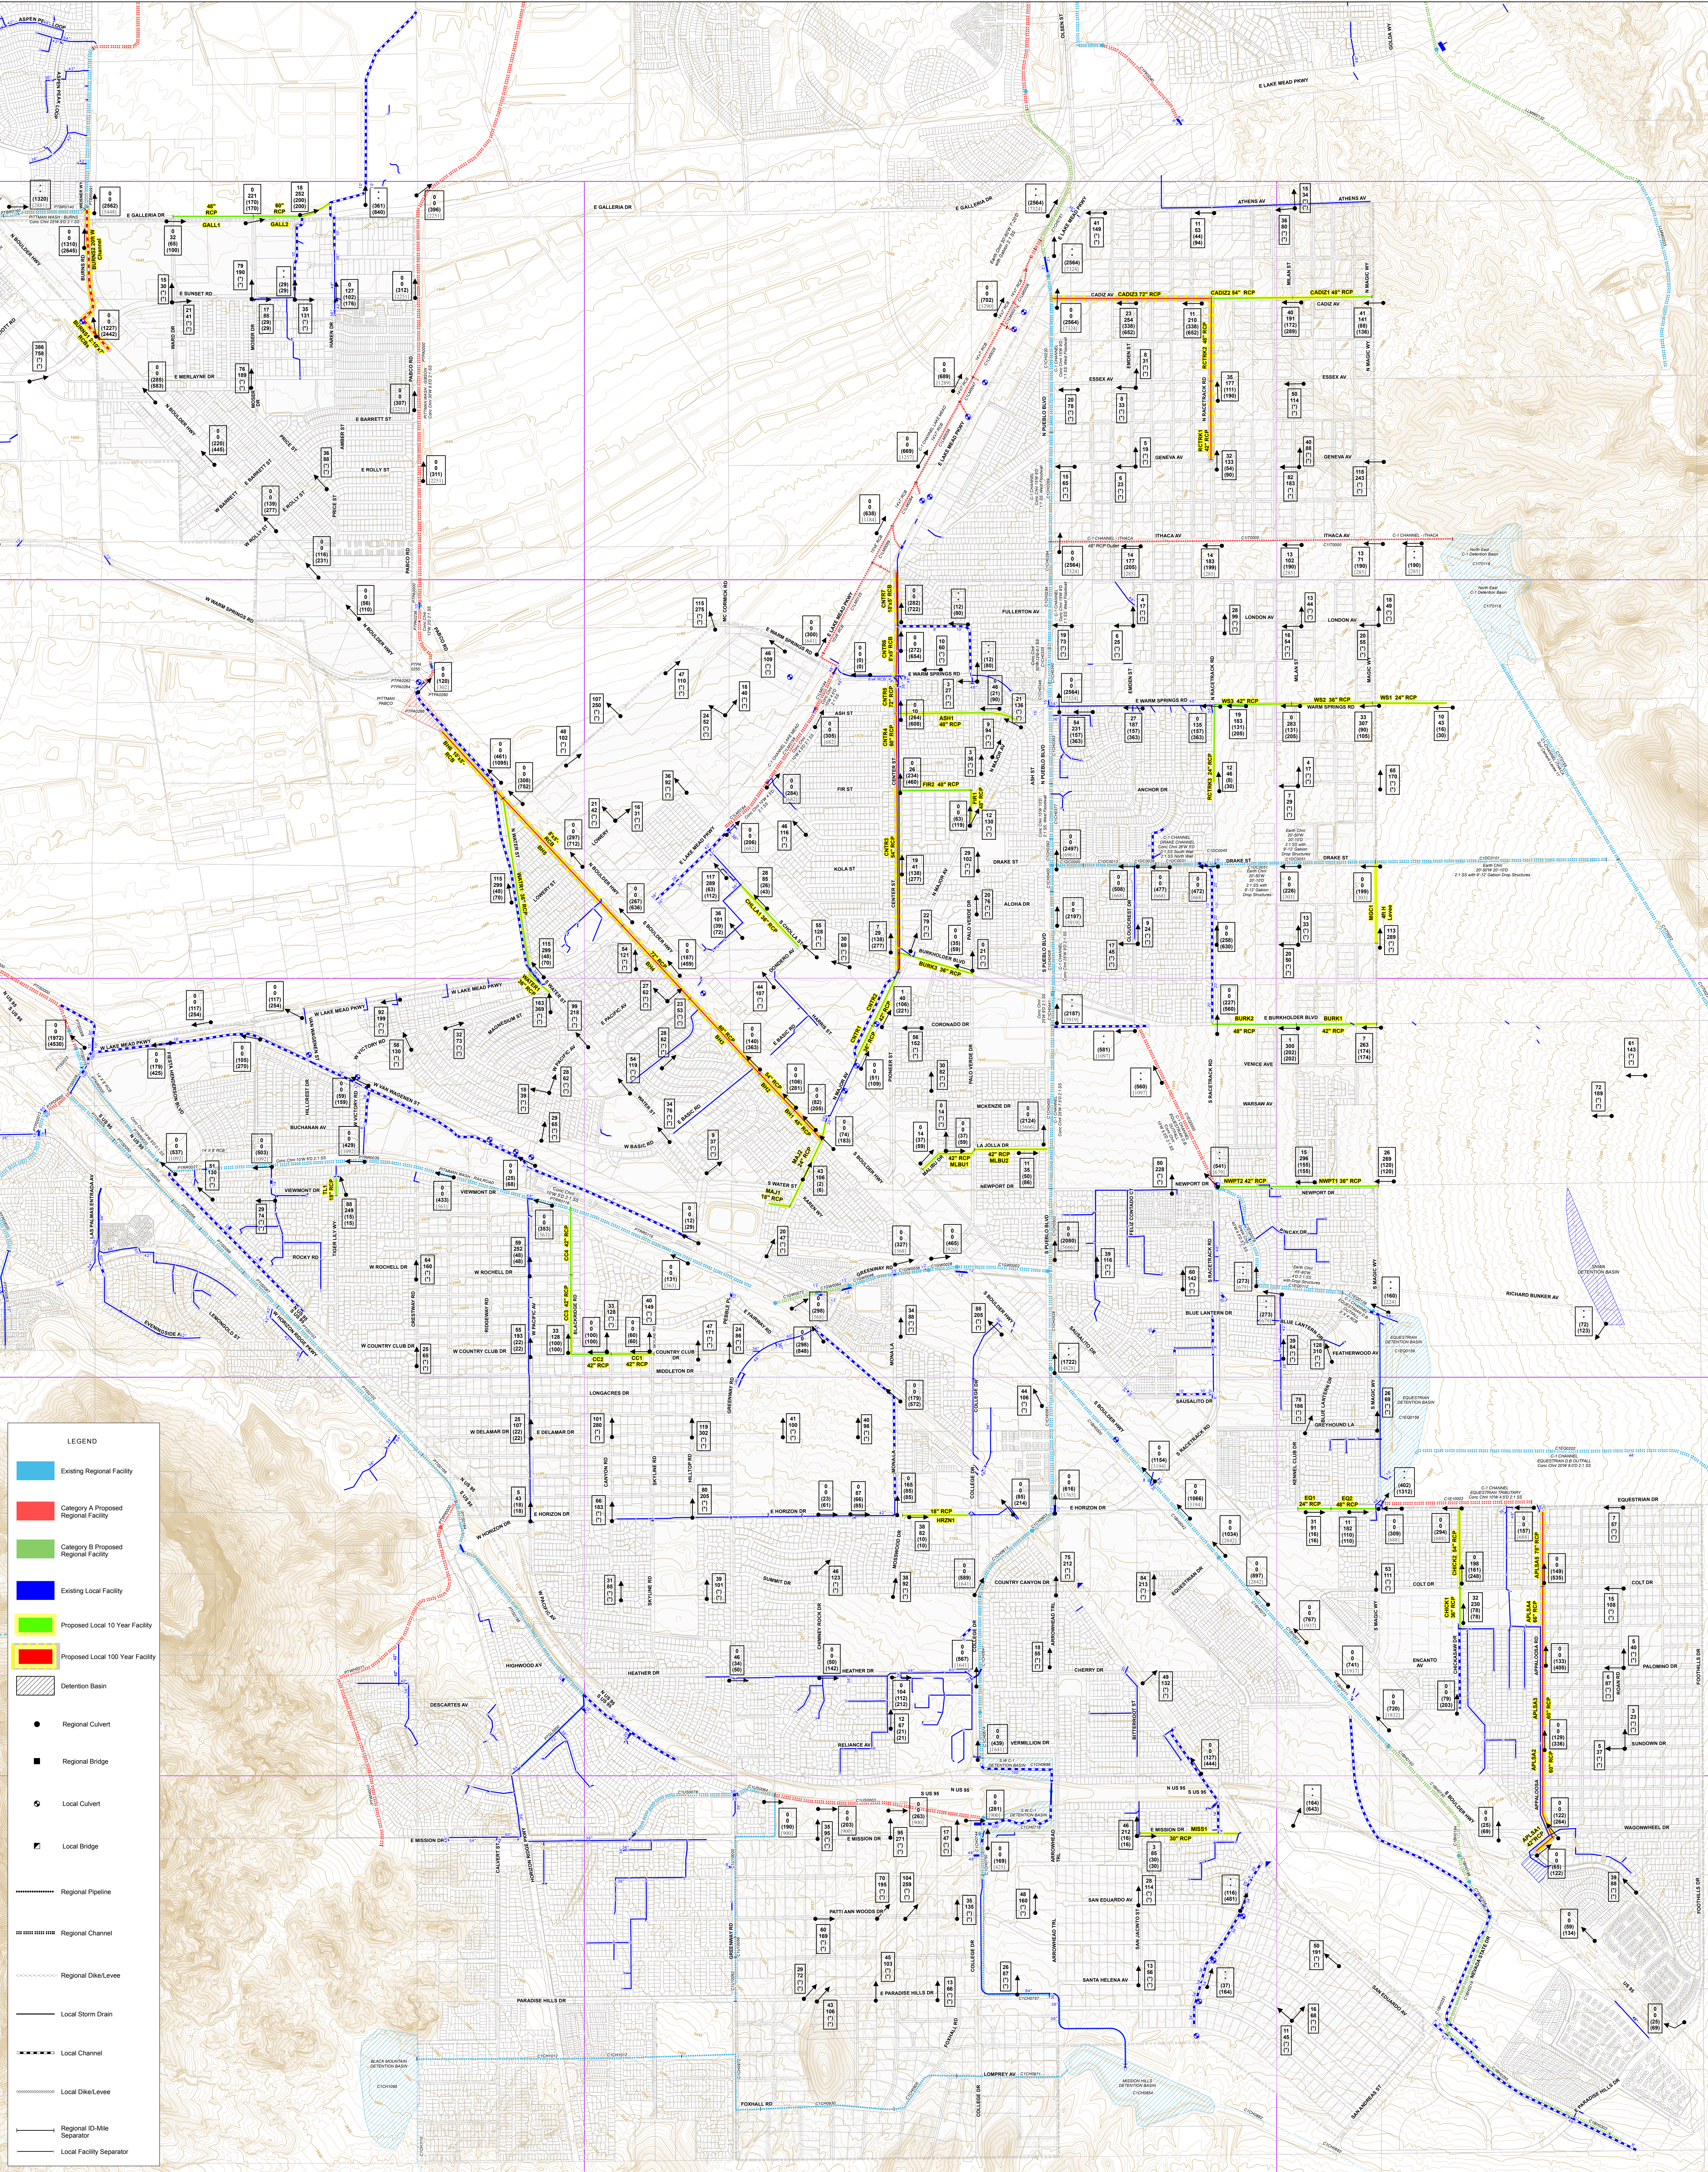

LEGEND

- Existing Regional Facility
- Category A Proposed Regional Facility
- Category B Proposed Regional Facility
- Existing Local Facility
- Proposed Local 10 Year Facility
- Proposed Local 100 Year Facility
- Detention Basin
- Regional Culvert
- Regional Bridge
- Local Culvert
- Local Bridge
- Regional Pipeline
- Regional Channel
- Regional Dike/Levee
- Local Storm Drain
- Local Channel
- Local Dike/Levee
- Regional 10-Mile Separator
- Local Facility Separator

ULTIMATE DRAINAGE CONDITIONS

SCALE: 1 inch = 800 feet