



A Place To Call Home

NEIGHBORHOOD
FLOOD CONTROL
MASTER PLAN

LEGEND

Sub-basin Boundary

PPA020 Basin ID

(10yr/100yr)
Contributing flow
from the basin (cfs)

Flow Arrow

250 10-Year Street Flow
500 100-Year Street Flow
(300) 10-Year Facility Flow
(800) 100-Year Facility Flow

(Flows in CFS)

Study Area Limit


1996 Contours

5-Foot Contours

-2320- 20-Foot Index Contours

PHOTO DATE: SPRING 2006


FIGURE E-14

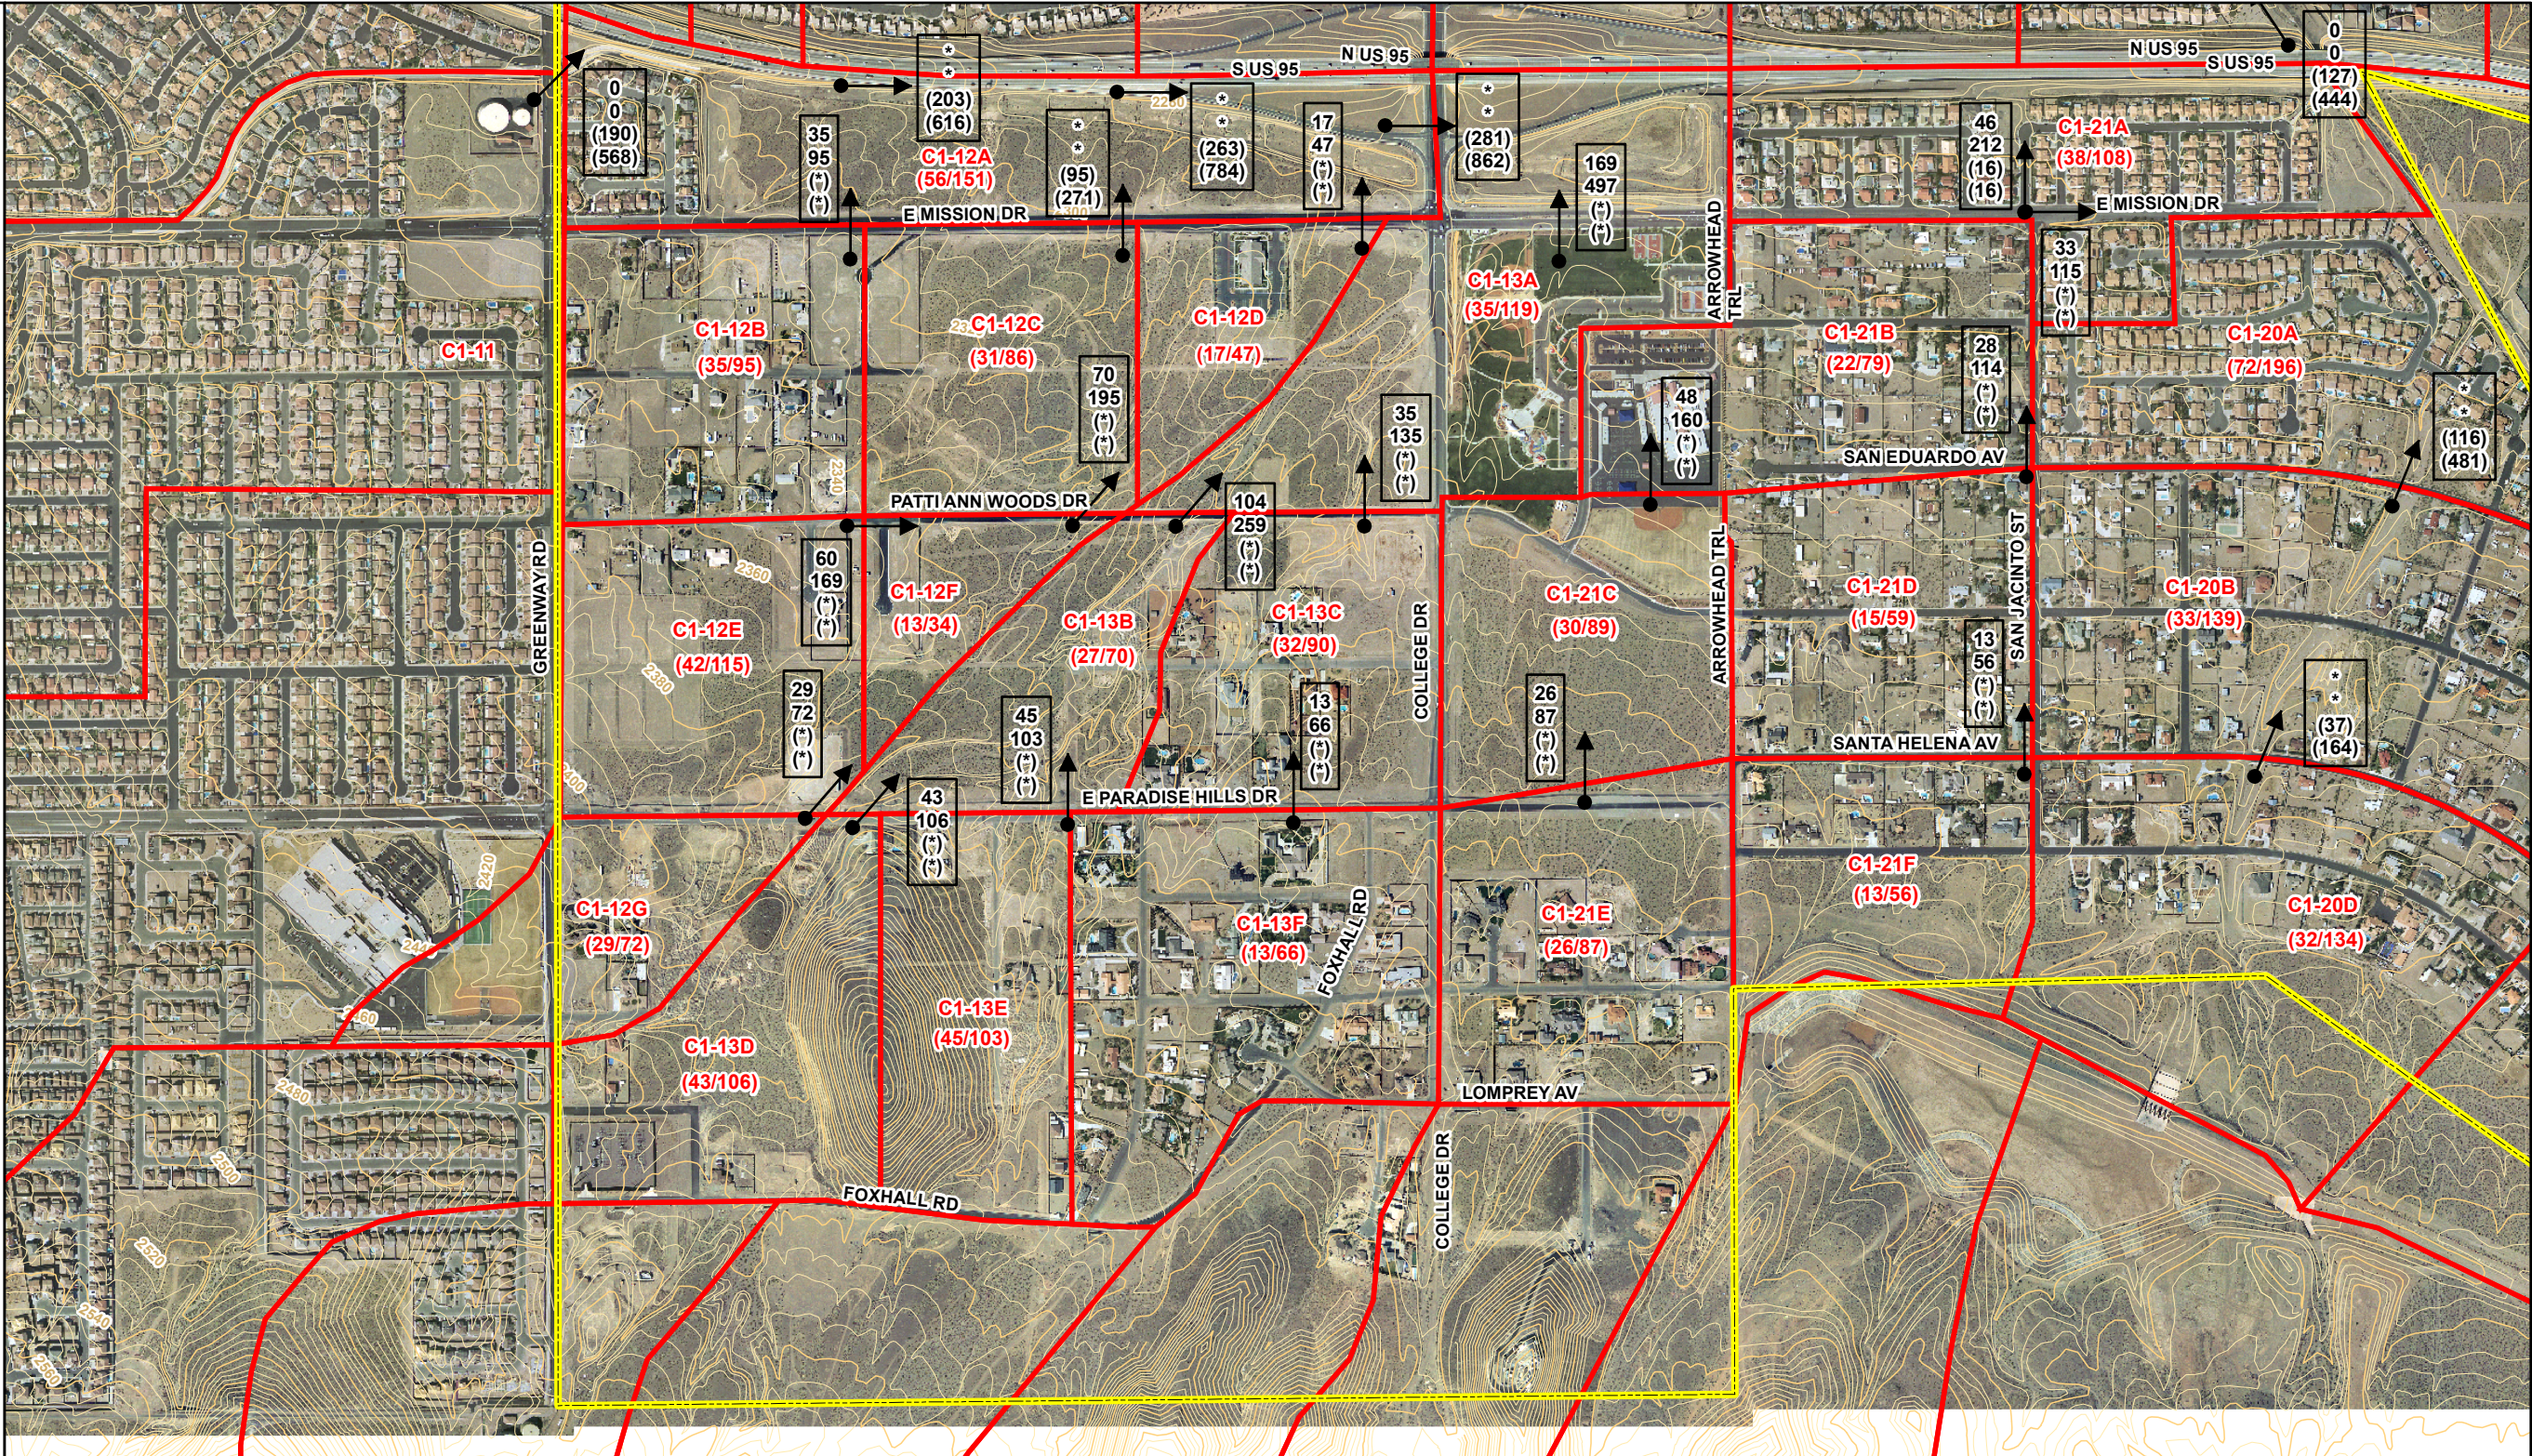


EXISTING DRAINAGE CONDITIONS

VTN nevada

2727 S. Rainbow Boulevard
Las Vegas, NV 89146-5148
Phone: (702) 873-7550
Fax: (702) 362-2597
Web Site: <http://www.vtnnv.com>

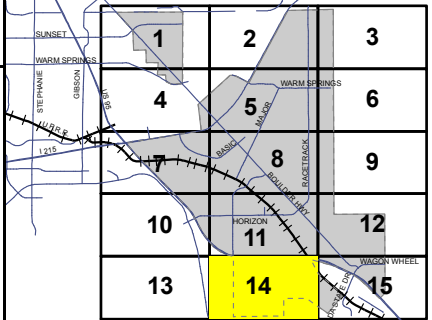

NOTE:
Existing drainage conditions are based on future
Curve Number values with only existing local and
CCRFC facilities in place.

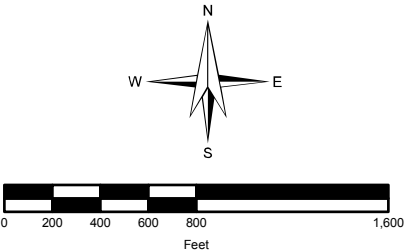

SCALE: 1 inch = 800 feet