


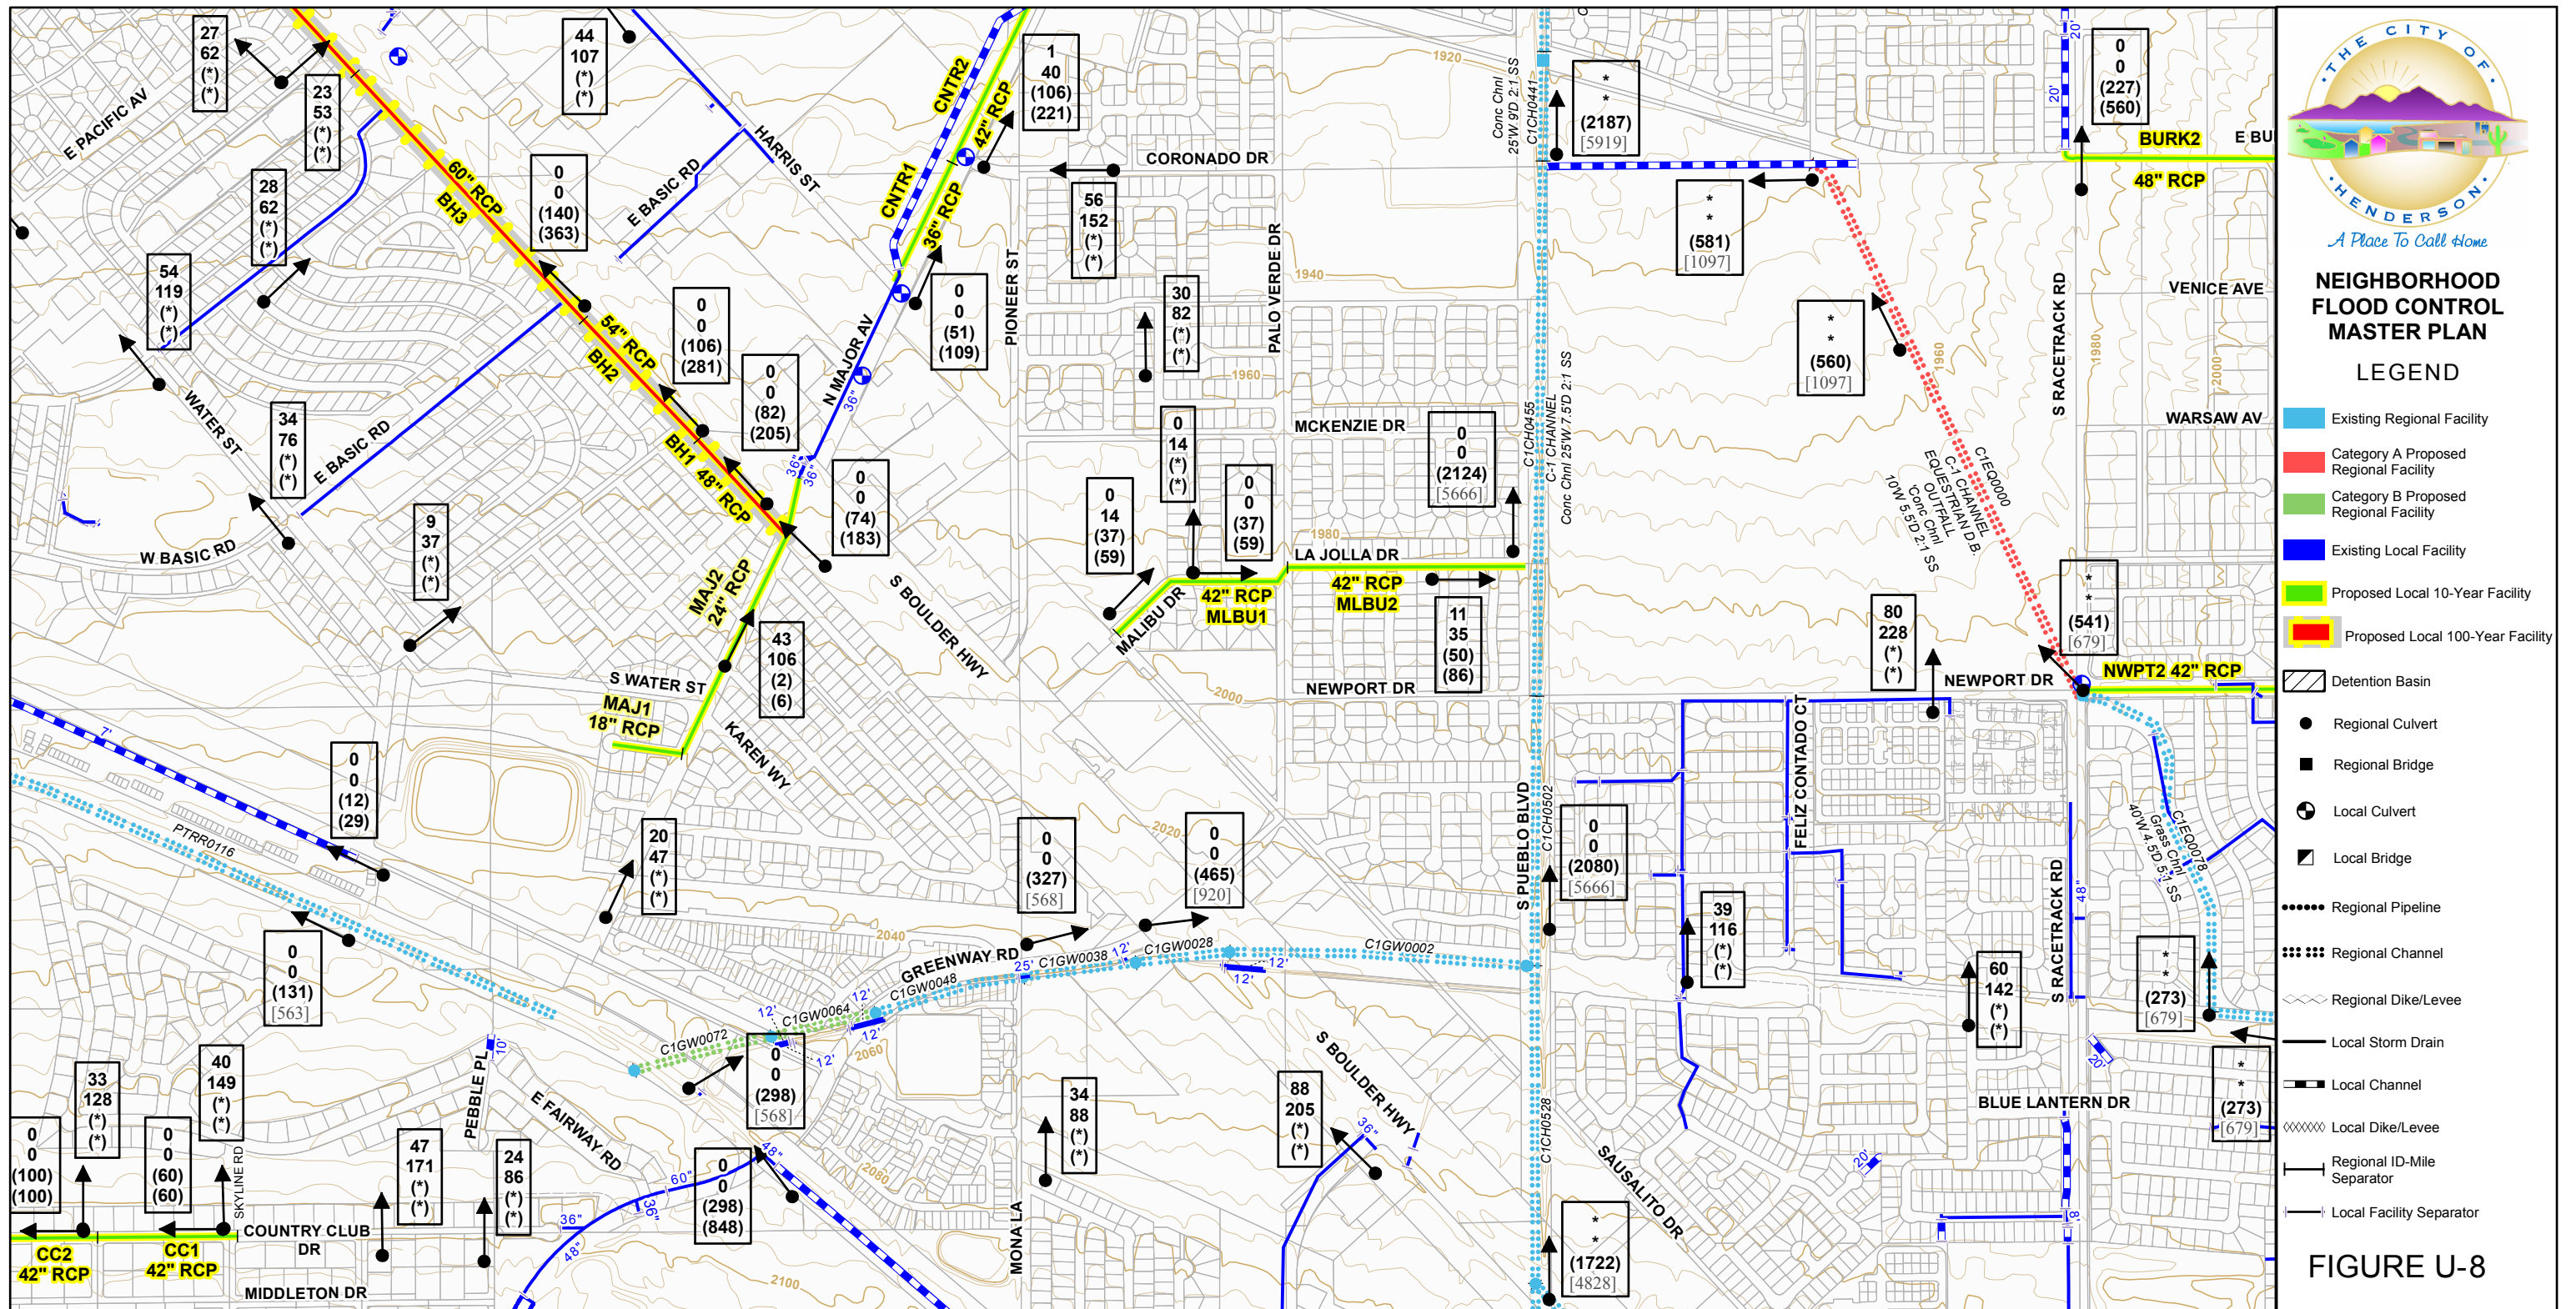

North Arrow

W E

S

0 200 400 600 800 1,600

Feet

SCALE: 1 inch = 800 feet

Study Area Limit

Flow Arrow

250 10-Year Street Flow
500 100-Year Street Flow
(300) 10-Year Facility Flow
(800) 100-Year Facility Flow

(Flows in CFS)

CCRFD Regional facilities have been shown with 100-year flow rates per the 2002 MPU or approved Master Plan Amendments / Changes.

0 10-Year Street Flow
(300) 100-Year Street Flow
(300) 10-Year Facility Flow
[999] 100-Year Master Planned Facility Flow

(Flows in CFS)

NOTE:
Ultimate drainage conditions are based on future Curve Number values with all flood control facilities in place.

100-Year flows at locations where a 100-Year subbasin concentration point does not exist in the hydrology model were based on area-weighted ratio of the 100-Year flows from concentration points upstream and downstream of the location.

ULTIMATE DRAINAGE CONDITIONS

VTN nevada

2727 S. Rainbow Boulevard
Las Vegas, NV 89146-5148
Phone: (702) 873-7550
Fax: (702) 362-2597
Web Site: <http://www.vtnv.com>