





## NEIGHBORHOOD FLOOD CONTROL MASTER PLAN

### LEGEND

- Existing Regional Facility
- Category A Proposed Regional Facility
- Category B Proposed Regional Facility
- Existing Local Facility
- Proposed Local 10-Year Facility
- Proposed Local 100-Year Facility
- Detention Basin
- Regional Culvert
- Regional Bridge
- Local Culvert
- Local Bridge
- Regional Pipeline
- Regional Channel
- Regional Dike/Levee
- Local Storm Drain
- Local Channel
- Local Dike/Levee
- Regional ID-Mile Separator
- Local Facility Separator

FIGURE U-12

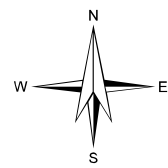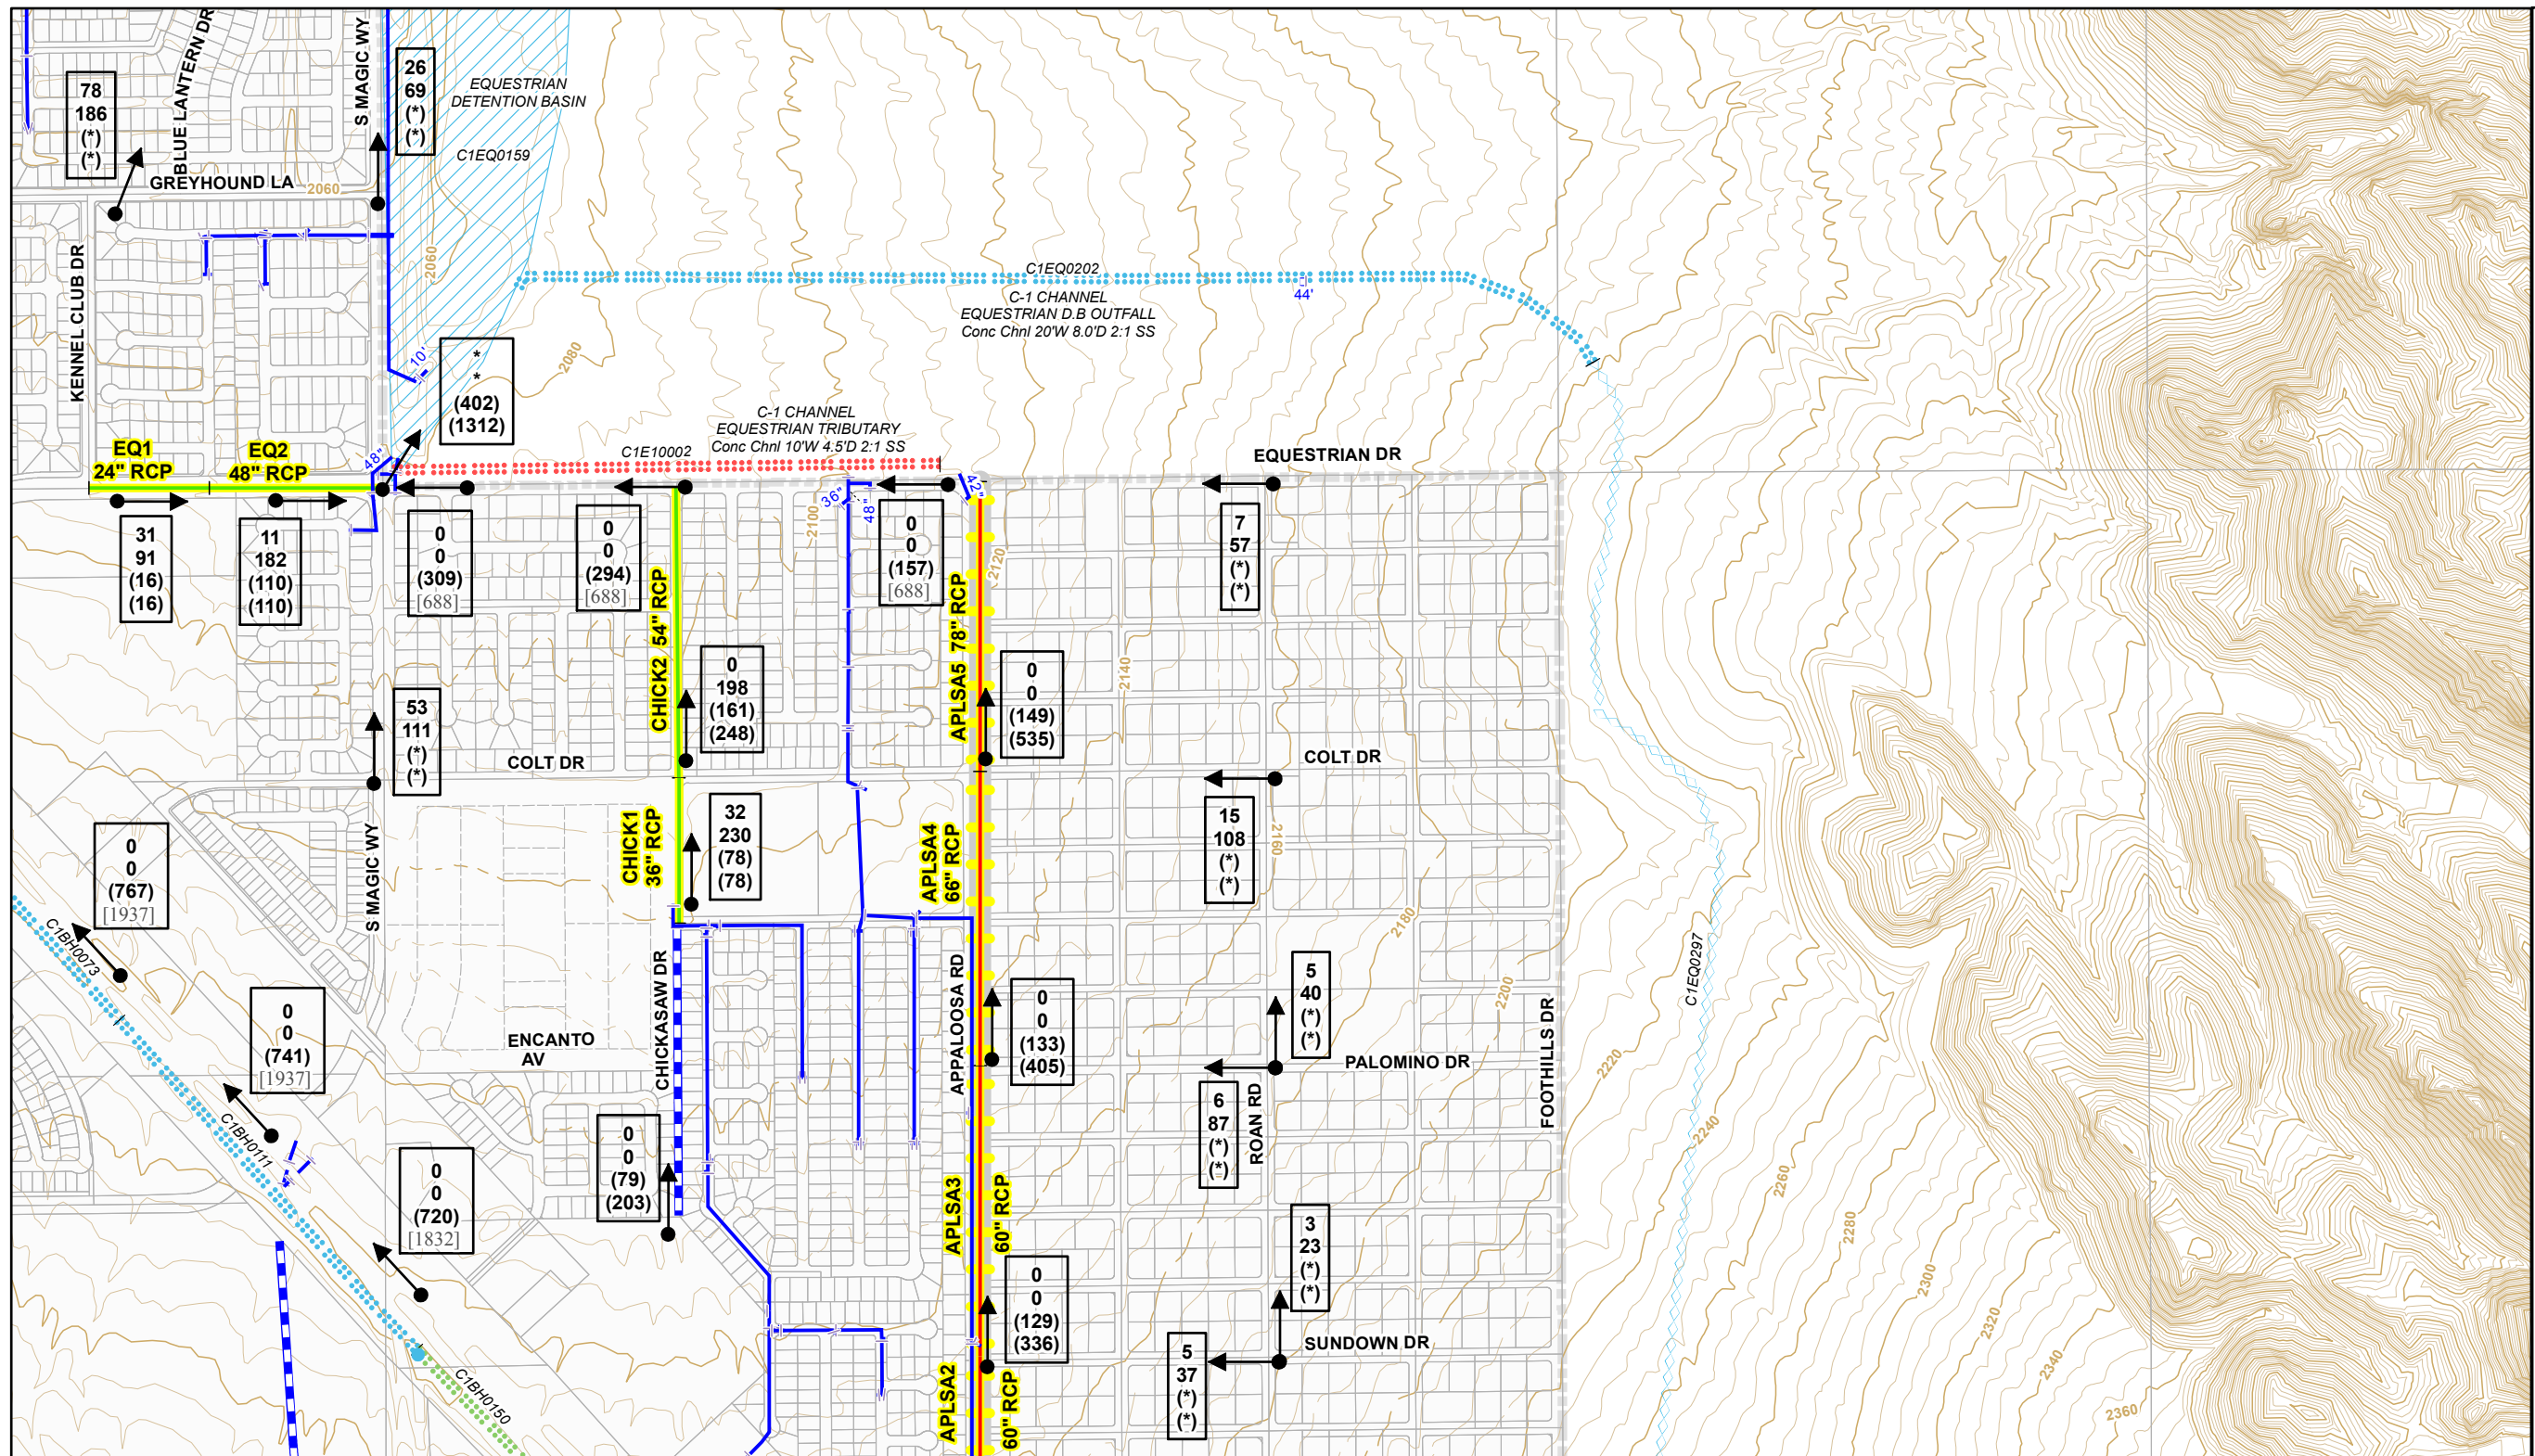

0 200 400 600 800 1,600  
Feet

SCALE: 1 inch = 800 feet

Study Area Limit  
Flow Arrow


250 10-Year Street Flow  
500 100-Year Street Flow  
(300) 10-Year Facility Flow  
(800) 100-Year Facility Flow  
(Flows in CFS)

CCRFD Regional facilities have been shown with 100-year flow rates per the 2002 MPU or approved Master Plan Amendments / Changes.

0 10-Year Street Flow  
0 100-Year Street Flow  
(300) 10-Year Facility Flow  
[999] 100-Year Master Planned Facility Flow  
(Flows in CFS)

NOTE:  
Ultimate drainage conditions are based on future Curve Number values with all flood control facilities in place.

100-Year flows at locations where a 100-Year subbasin concentration point does not exist in the hydrology model were based on area-weighted ratio of the 100-Year flows from concentration points upstream and downstream of the location.

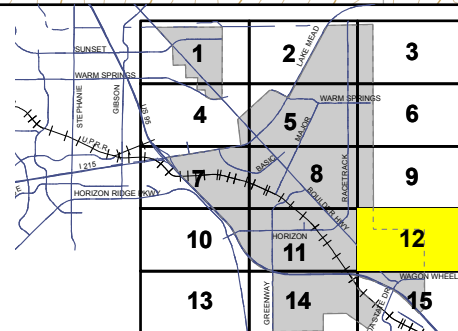

### ULTIMATE DRAINAGE CONDITIONS

**VTN** nevada

2727 S. Rainbow Boulevard  
Las Vegas, NV 89146-5148  
Phone: (702) 873-7550  
Fax: (702) 362-2597  
Web Site: <http://www.vtnnv.com>