





City of Henderson

240 Water Street  
P.O. Box 95050  
Henderson, NV 89009

# FIRE SAFETY ENGINEERING

702-267-3630  
FAX: 702-267-3603

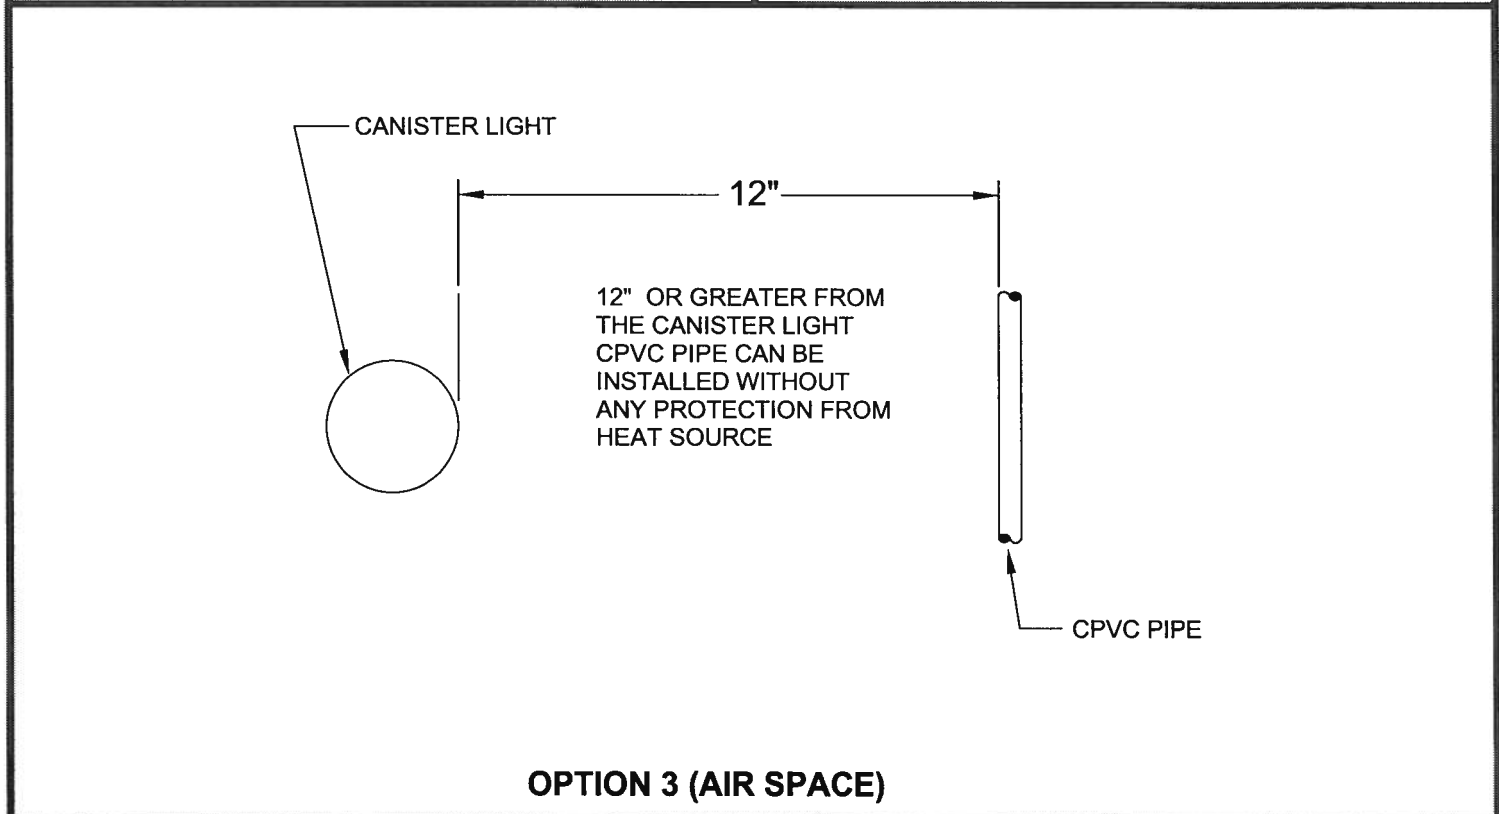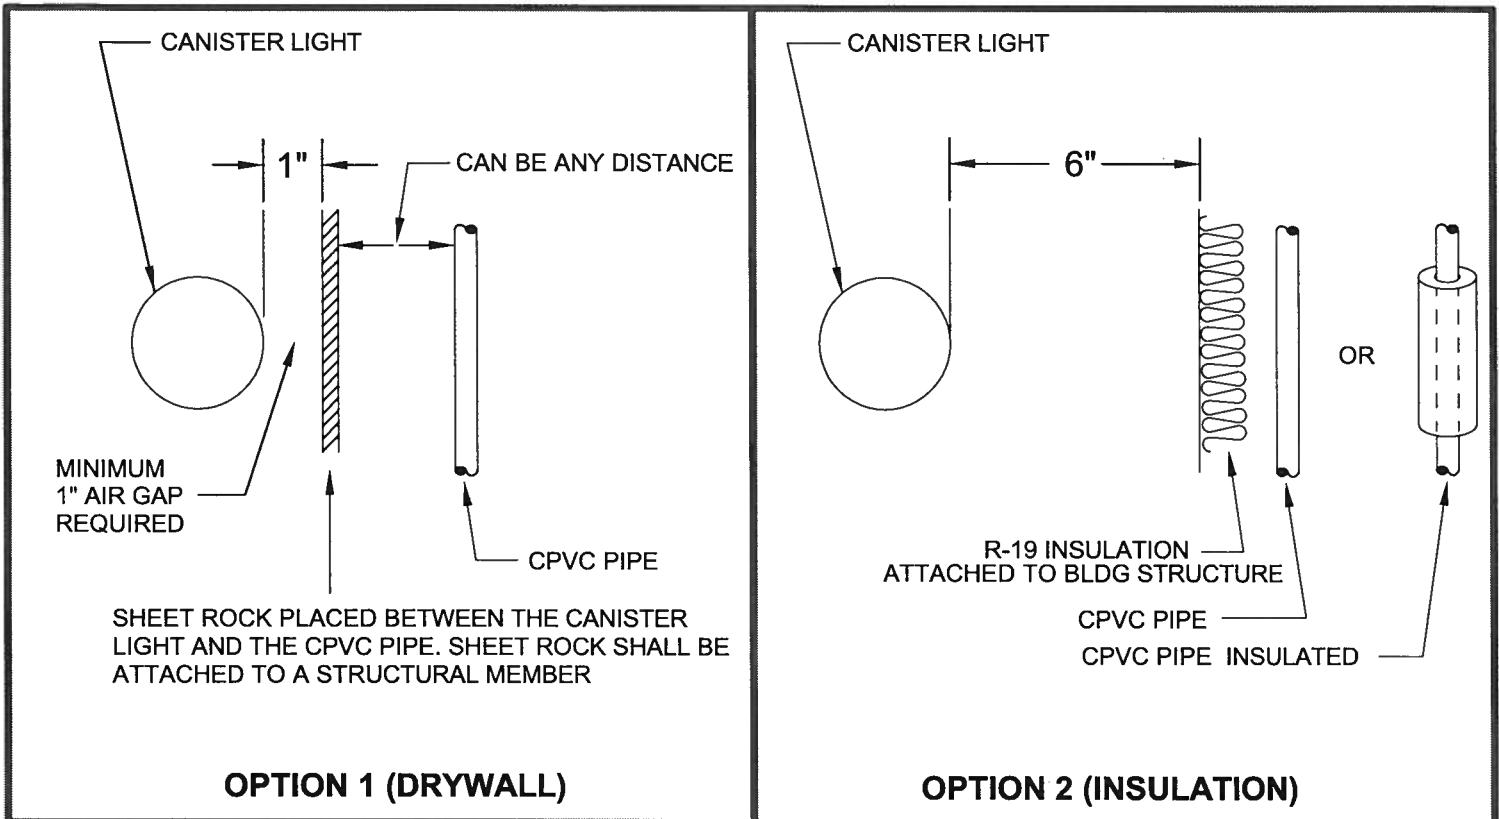

DRAWING NAME:

**INSTALLATION REQUIREMENTS FOR CPVC PIPE IN CLOSE PROXIMITY TO CANISTER LIGHTS**

DRAWING NO:

FE-1

DATE:

MARCH 2009